


Existing church at Thirumullvaram

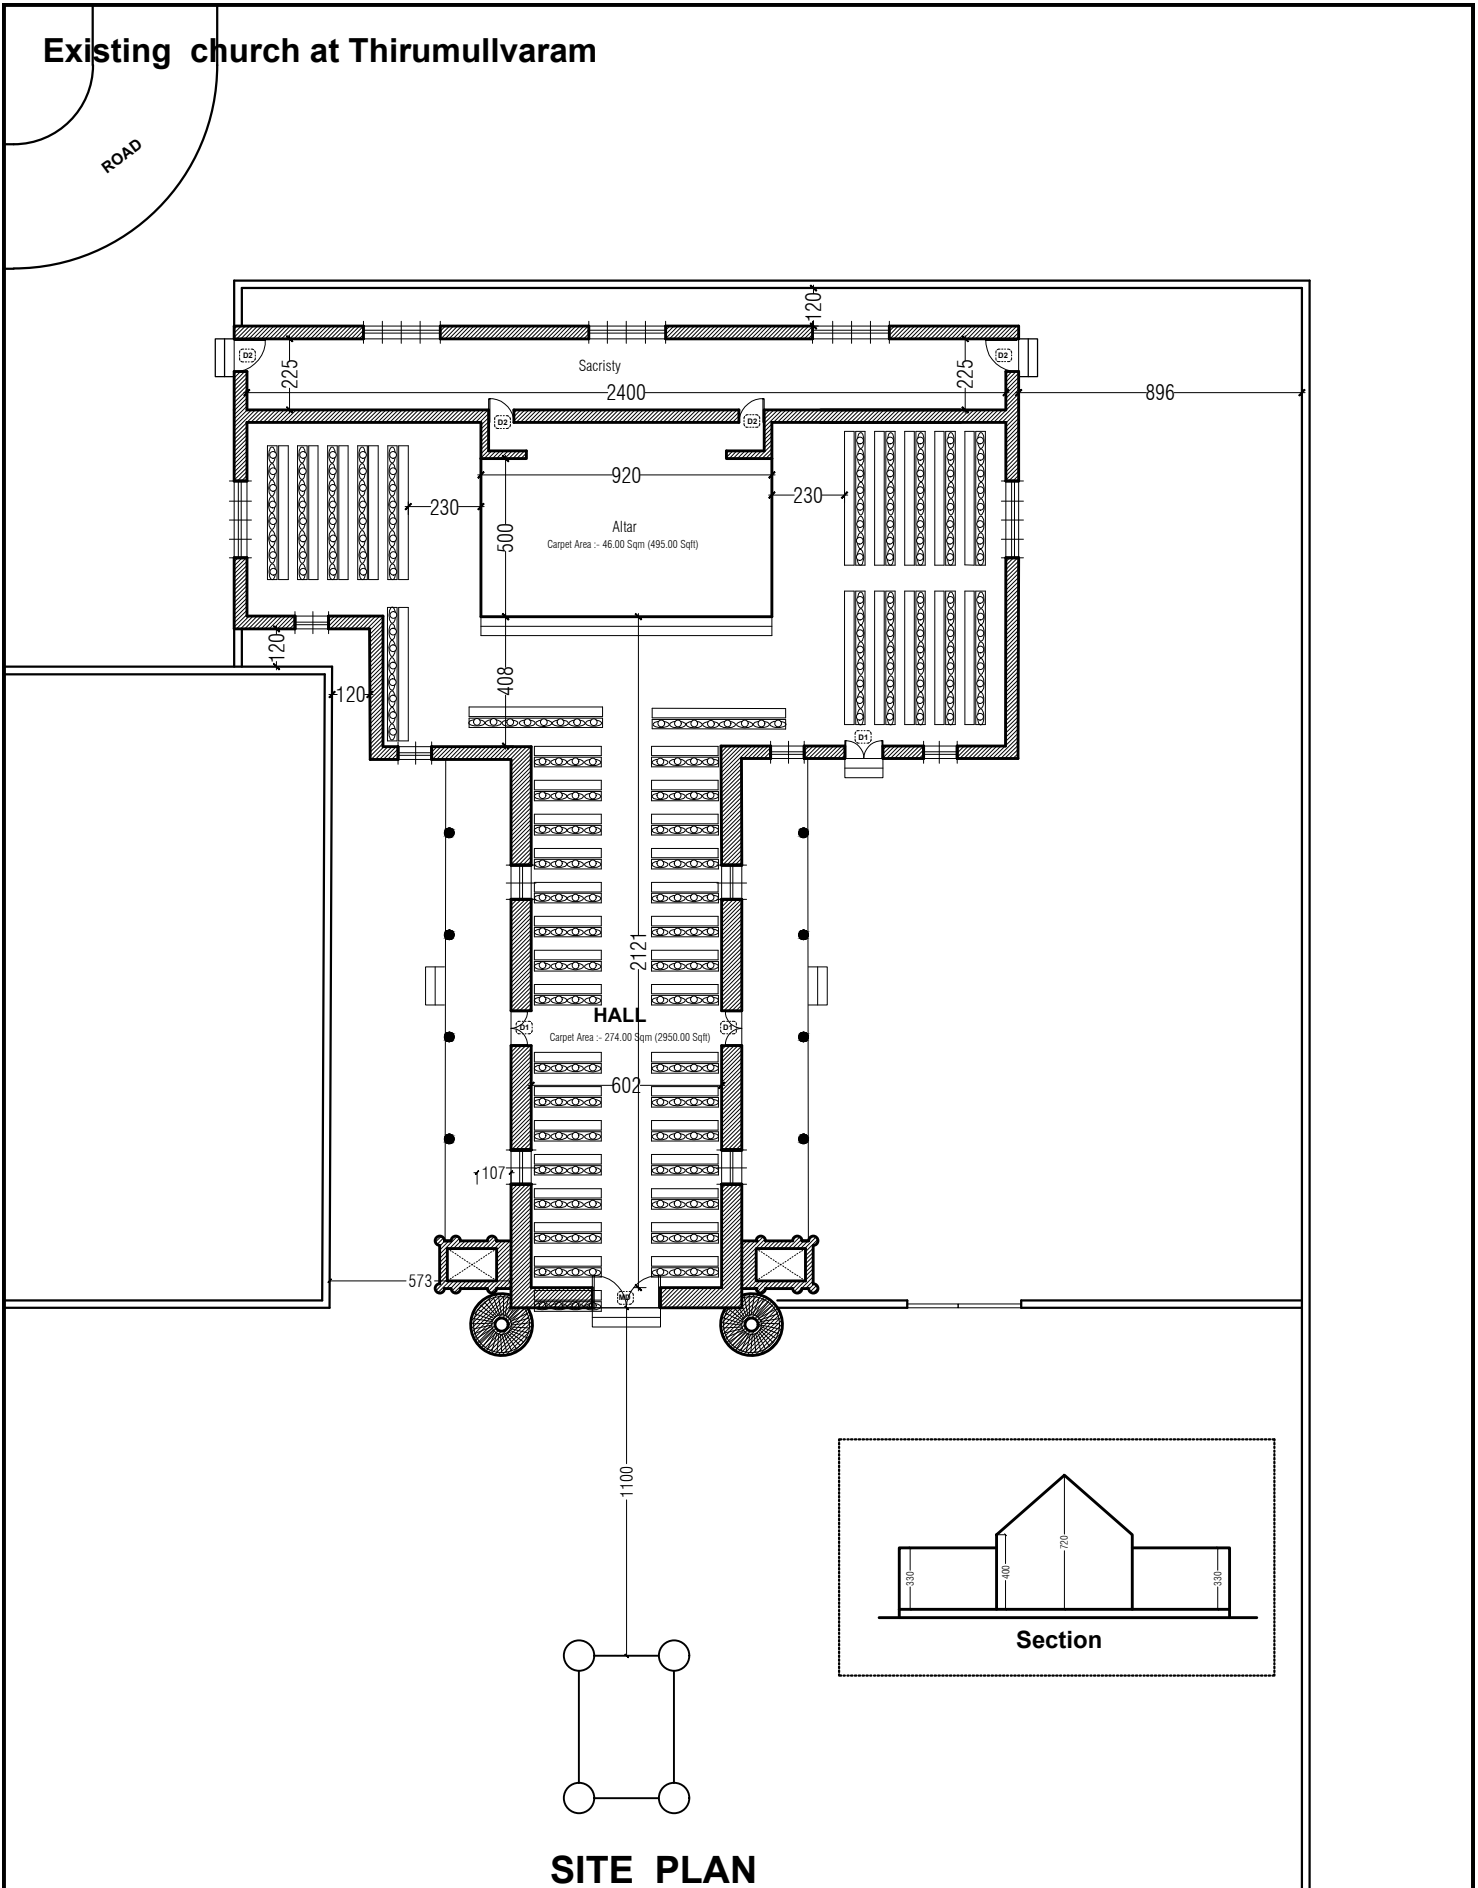

SITE PLAN

PROPOSED CHURCH

Architectural Consultant
V.R.Baburaj (B.Tech)

PROJECT
CHURCH
CLIENT

CONSULTANTS
ABHILASH GROUP
Civil / Architectural / Interior Consultants
Thoppikkadavu, Kollam - 691009, Kerala
Phone: 0474-2792144, 2792134
www.abhilashgroup.com

	TYPE	CHECKED BY	DRAWN BY	DATE
	Religious Building	MDB	CRG	16-06-2017

SCALE: nil
all dims in centimetres unless specified